


zabelevka:
visorinata na nadzida e
meren ot fasadnata plaskost.

RAZPREDELINIE NA WTORI ETAV M 1:50

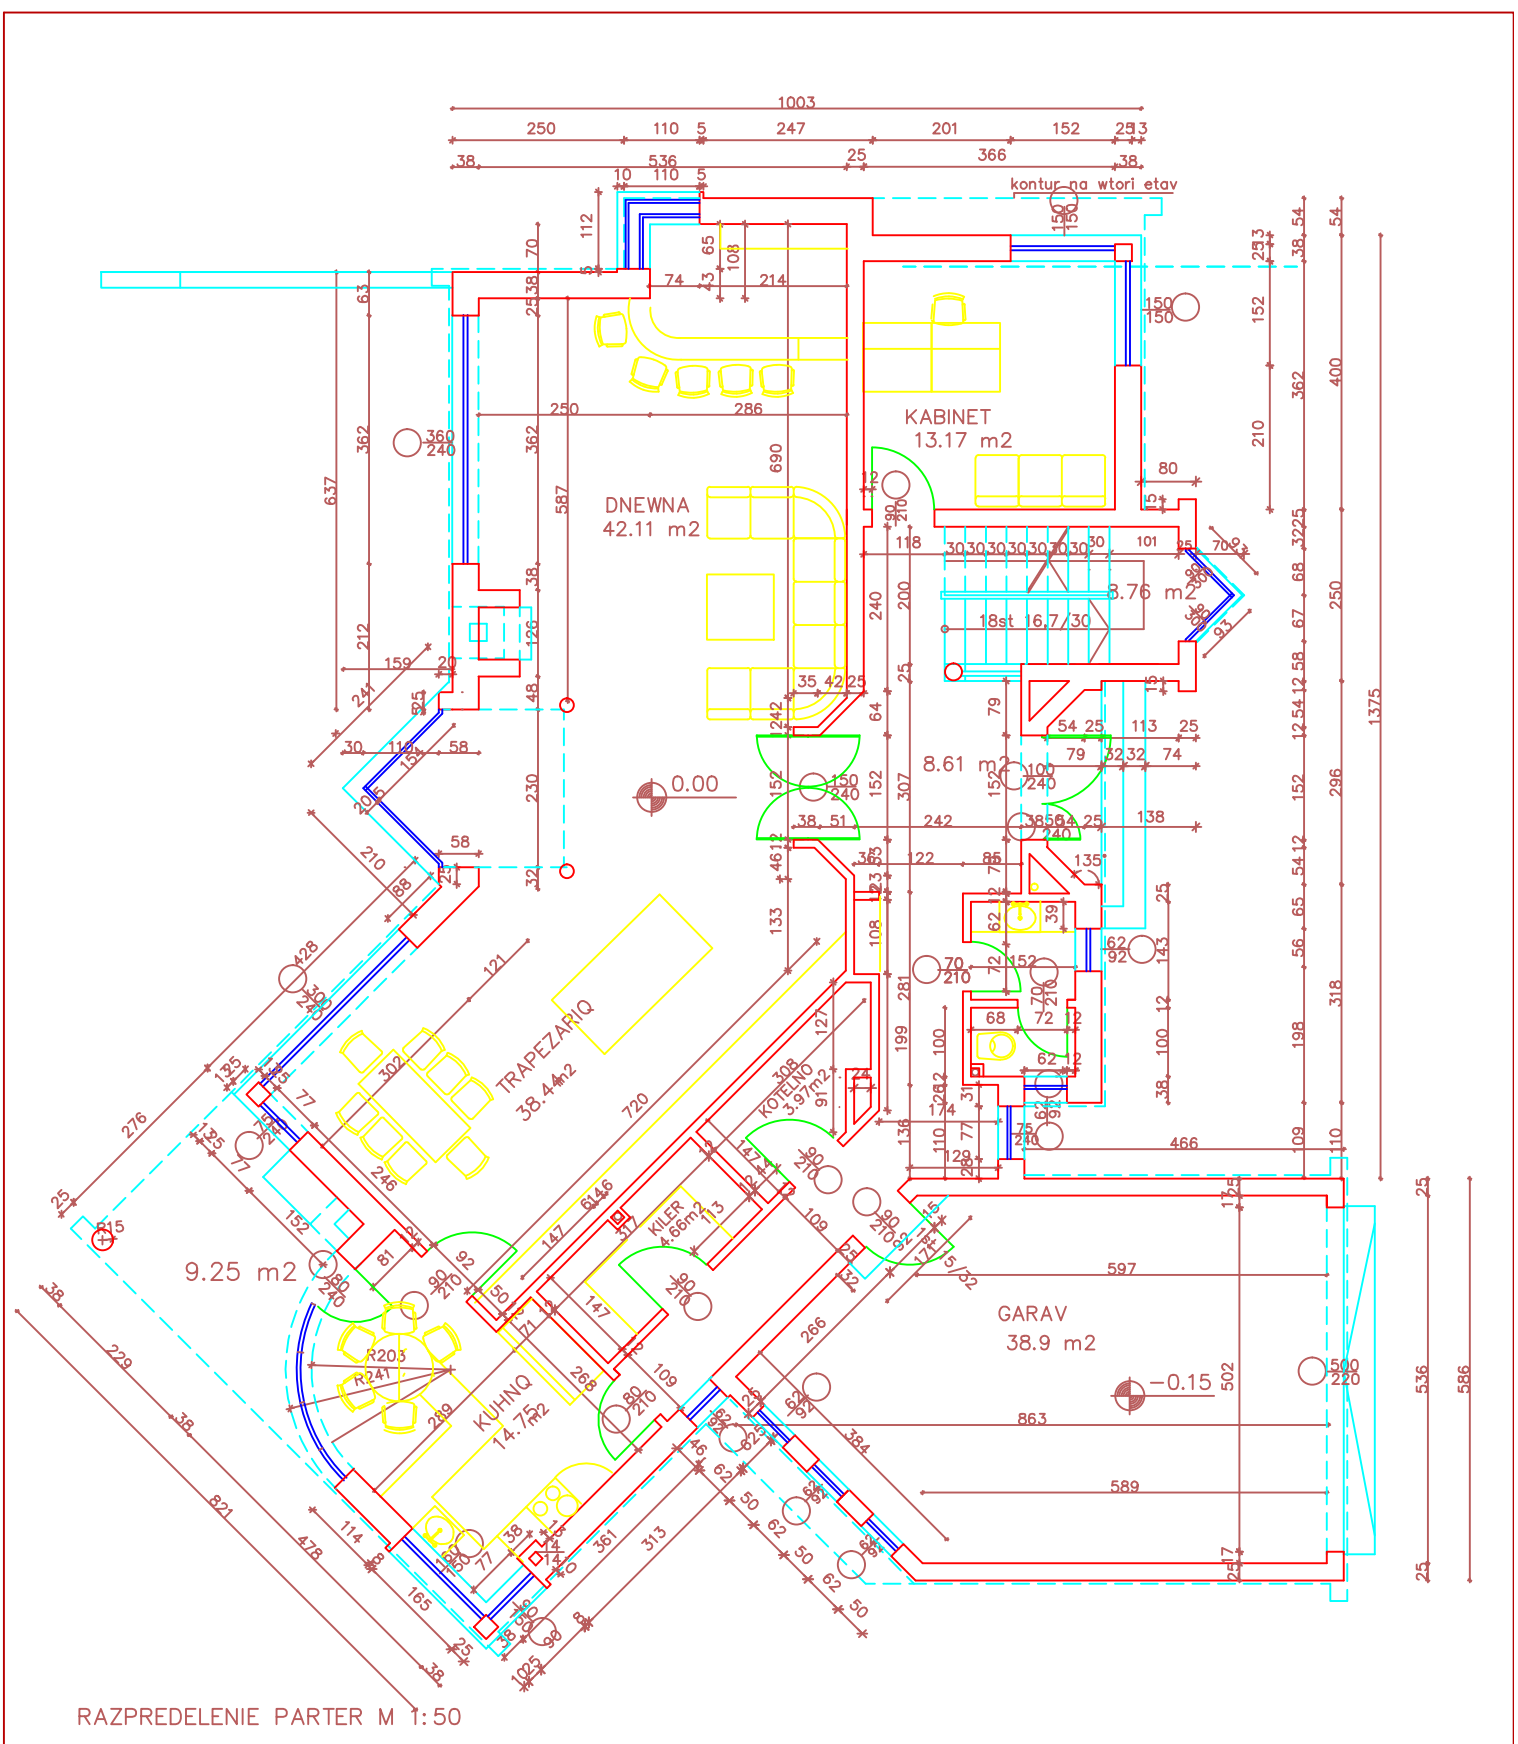

РАЗПРЕДЕЛЕНИЕ ПАРТЕР М 1:50