


# Type 1A ONE BEDROOM

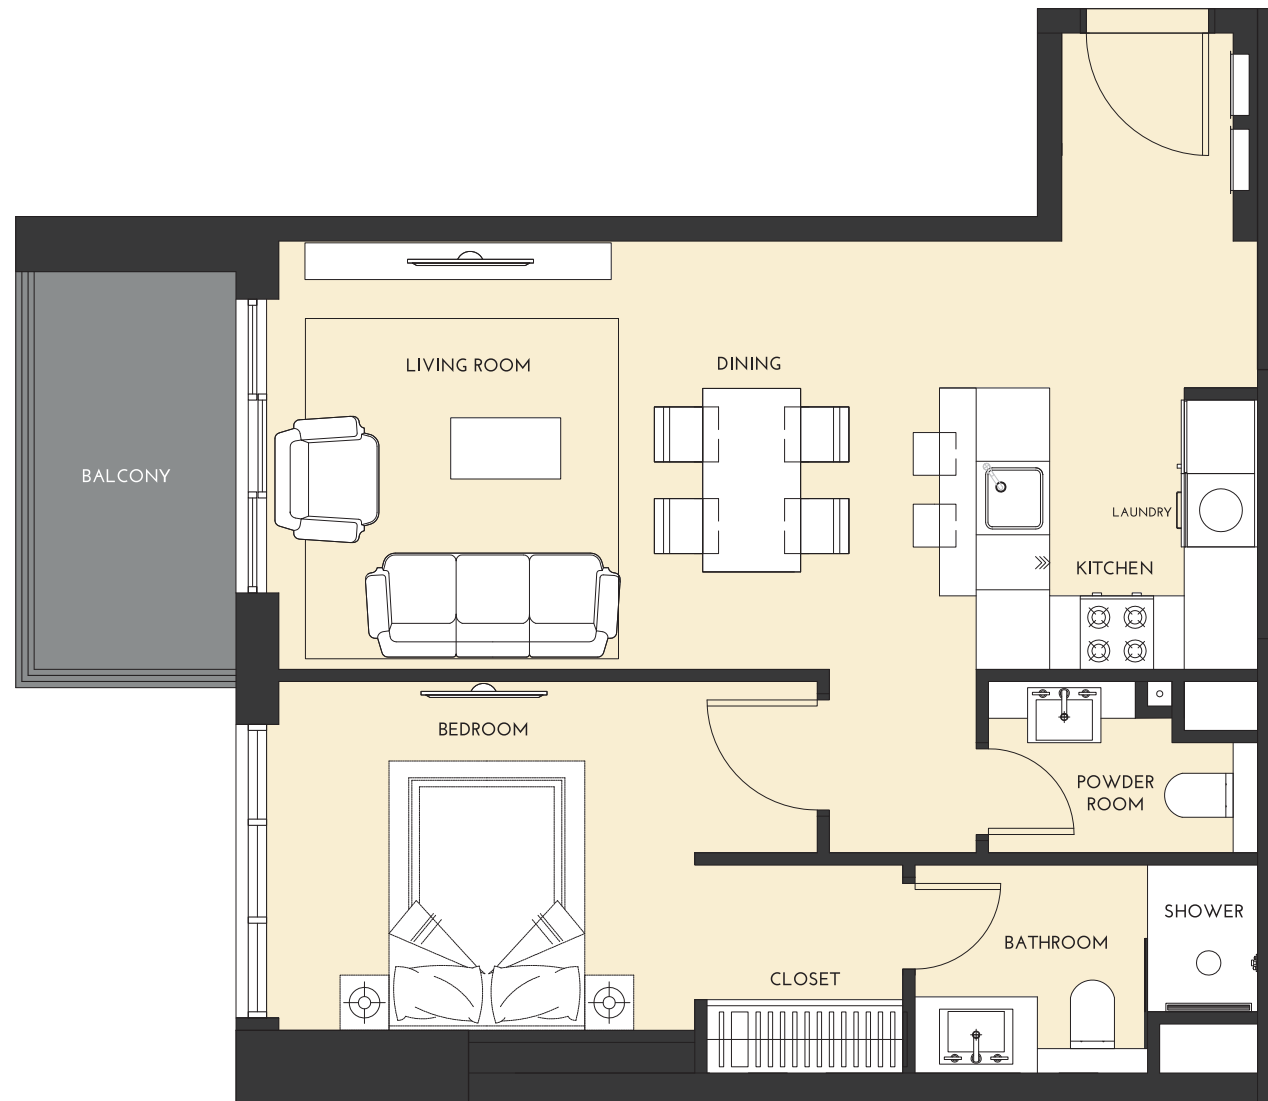

## LEVELS 1-25

Apartment Area	60.12 m <sup>2</sup>	647.13 ft <sup>2</sup>
Balcony Area	7.06 m <sup>2</sup>	75.99 ft <sup>2</sup>
<b>Total Area</b>	<b>67.18 m<sup>2</sup></b>	<b>723.12 ft<sup>2</sup></b>

Drawings are provided by our consultants. All dimensions, features and amenities are approximate at time of printing. Actual area may vary from stated area. Drawings not to scale E&OE. The developer reserves the right to make revisions to the floor plans and any features, materials and dimensions mentioned without further notice.

# Type 1B ONE BEDROOM




LEVELS 1-16 & 18-31

Apartment Area	45.38 m <sup>2</sup>	488.47 ft <sup>2</sup>
Balcony Area	9.59 m <sup>2</sup>	103.23 ft <sup>2</sup>
<b>Total Area</b>	<b>54.97 m<sup>2</sup></b>	<b>591.69 ft<sup>2</sup></b>

Drawings are provided by our consultants. All dimensions, features and amenities are approximate at time of printing. Actual area may vary from stated area. Drawings not to scale E&OE. The developer reserves the right to make revisions to the floor plans and any features, materials and dimensions mentioned without further notice.

# Type 2B TWO BEDROOM

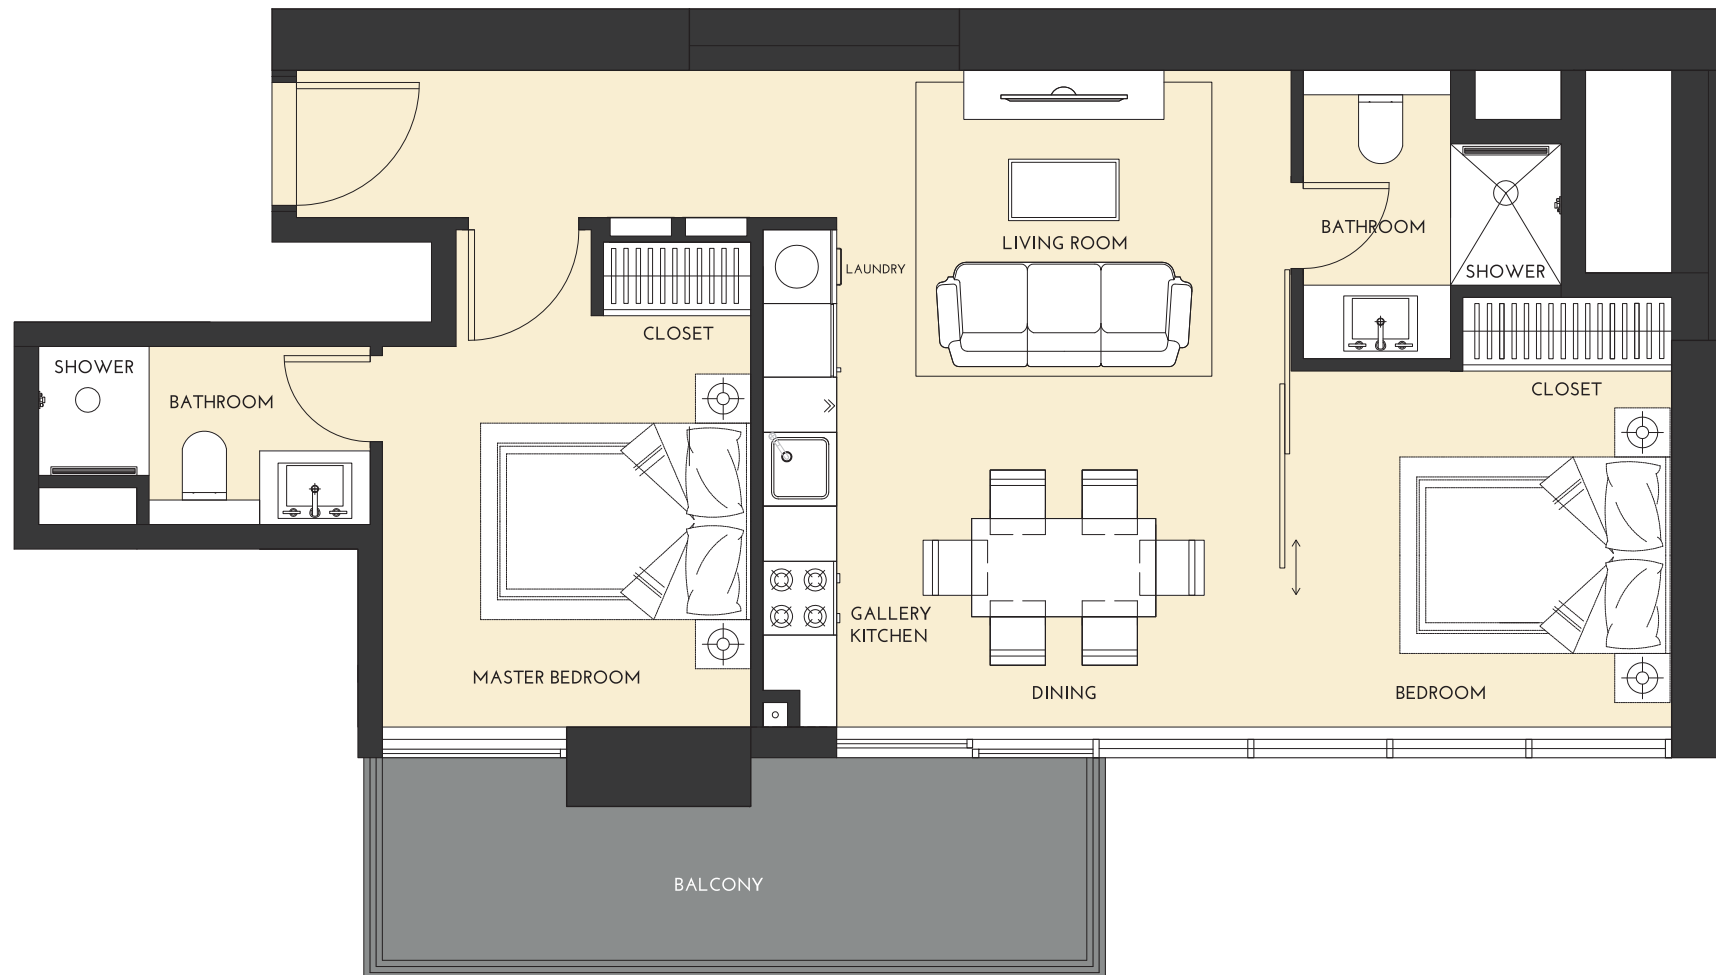

LEVELS 2-16 & 18-31

Apartment Area	64.02 m <sup>2</sup>	689.11 ft <sup>2</sup>
Balcony Area	12.95 m <sup>2</sup>	139.39 ft <sup>2</sup>
<b>Total Area</b>	<b>76.97 m<sup>2</sup></b>	<b>828.50 ft<sup>2</sup></b>

Drawings are provided by our consultants. All dimensions, features and amenities are approximate at time of printing. Actual area may vary from stated area. Drawings not to scale E&OE. The developer reserves the right to make revisions to the floor plans and any features, materials and dimensions mentioned without further notice.

# Type 2C TWO BEDROOM



LEVELS 26-31

Apartment Area	90.15 m <sup>2</sup>	970.37 ft <sup>2</sup>
Balcony Area	12.89 m <sup>2</sup>	138.75 ft <sup>2</sup>
<b>Total Area</b>	<b>103.04 m<sup>2</sup></b>	<b>1,109.11 ft<sup>2</sup></b>

Drawings are provided by our consultants. All dimensions, features and amenities are approximate at time of printing. Actual area may vary from stated area. Drawings not to scale E&OE. The developer reserves the right to make revisions to the floor plans and any features, materials and dimensions mentioned without further notice.