

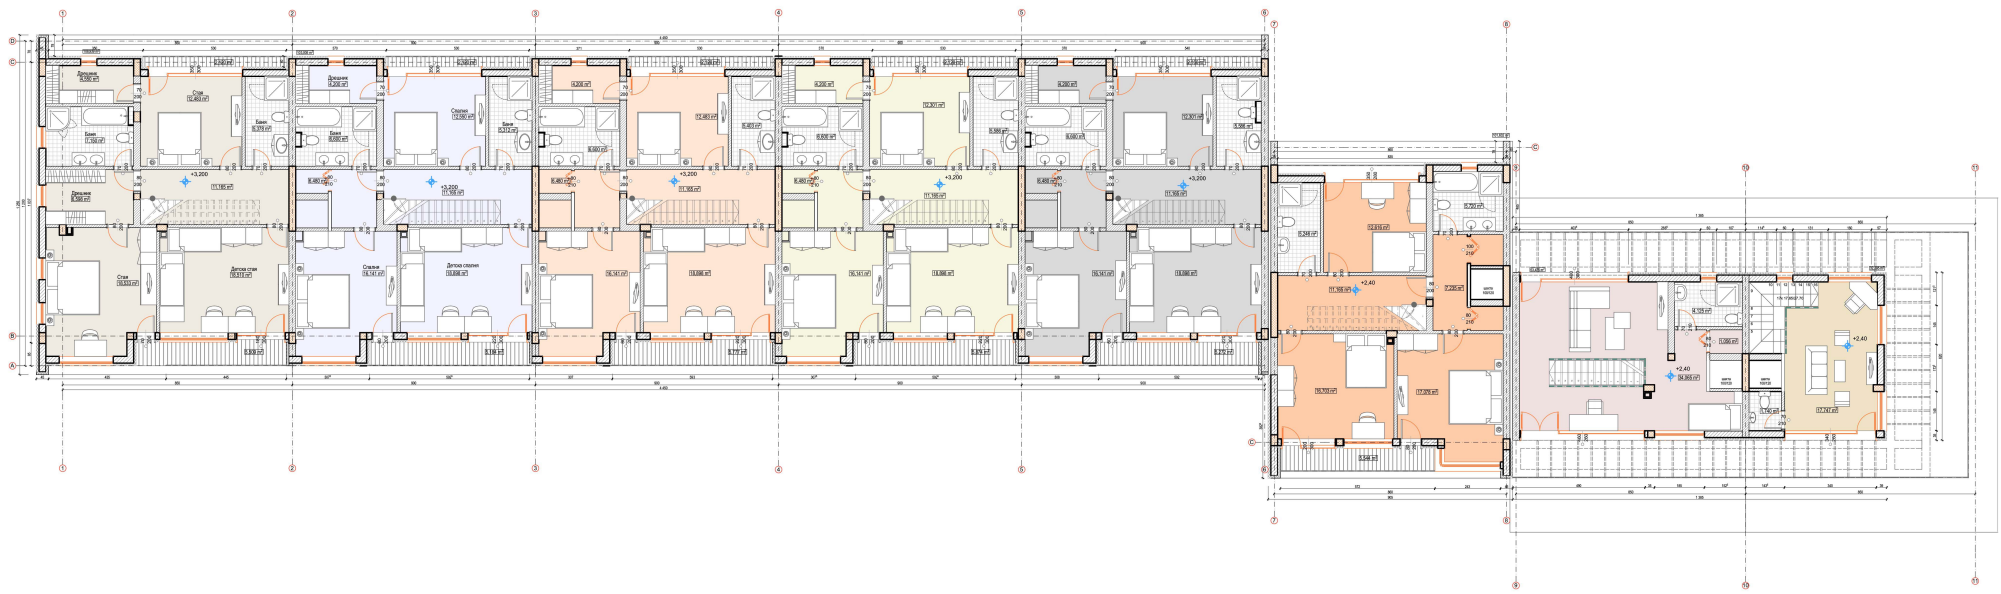


Ground floor +0,00 M 1:100

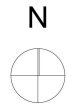

Second floor +3,20 M 1:100

N

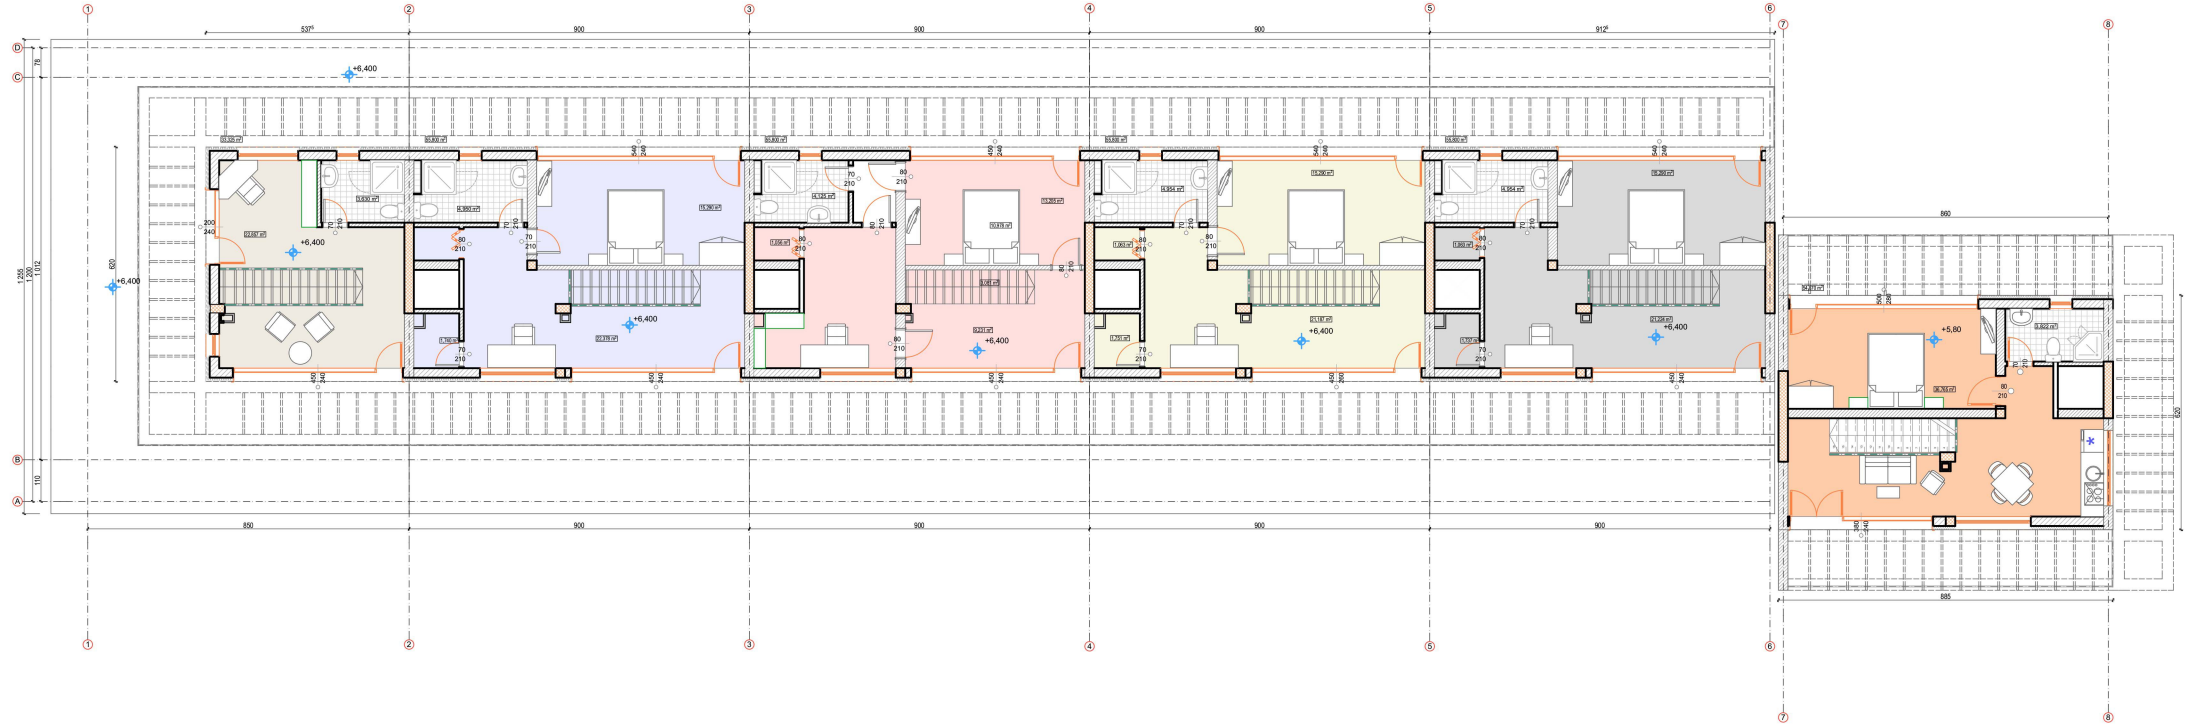

Third floor +6,40 M 1:100







M 1:100