


ПОДЗЕМЕН ГАРАЖ кота -2,80
1 209,92 m²




СУТЕРЕН (кота -3.15) · М 1:75,00



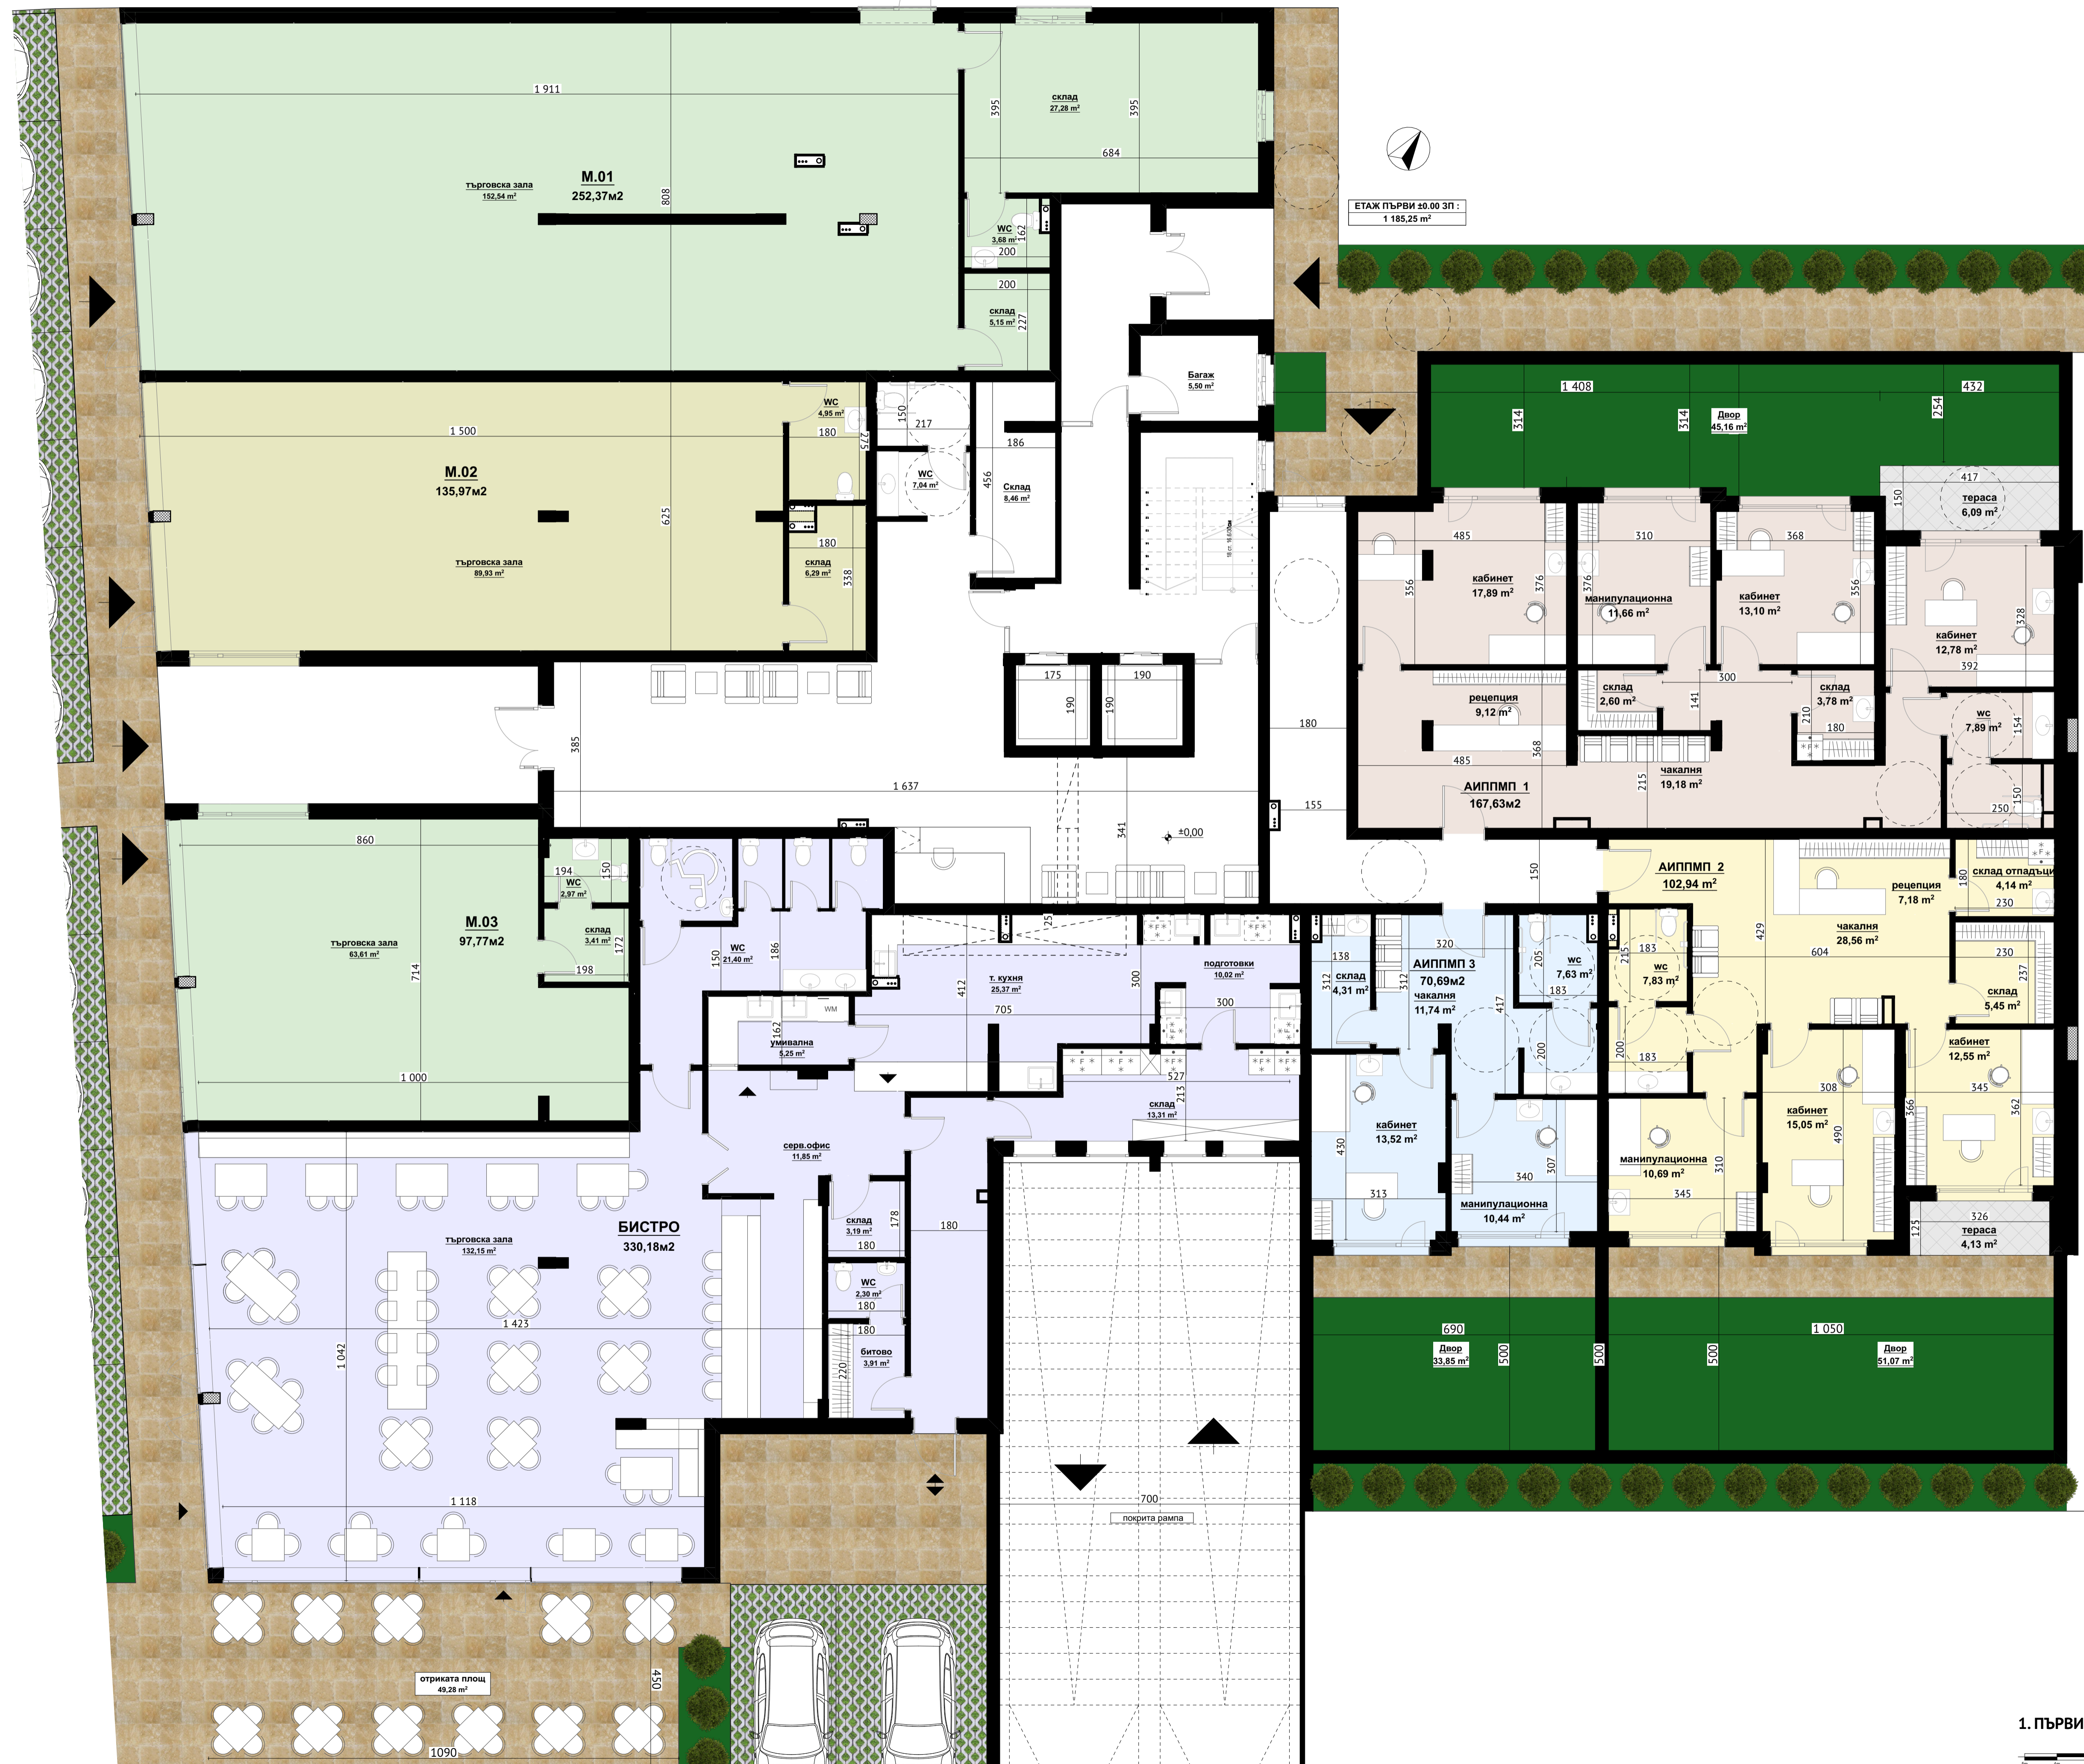

1. ПЪРВИ ЕТАЖ (кота ±0.00) - М 1:75

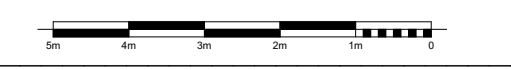




ВТОРИ ЕТАЖ +3,65 ЗП :
856,36 m²



ВТОРИ ЕТАЖ кота +3.65 · М 1:75



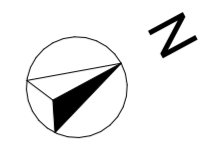


ТРЕТИ ЕТАЖ +6.55 ЗП :
856,36 m²



3. ТРЕТИ ЕТАЖ (кота +6.55) · М 1:75




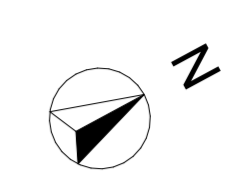


ЧЕТВЪРТИ ЕТАЖ +9,45 ЗП :
856,36 m²




4. ЧЕТВЪРТИ ЕТАЖ (кота +9,45) · М 1:75

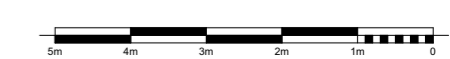

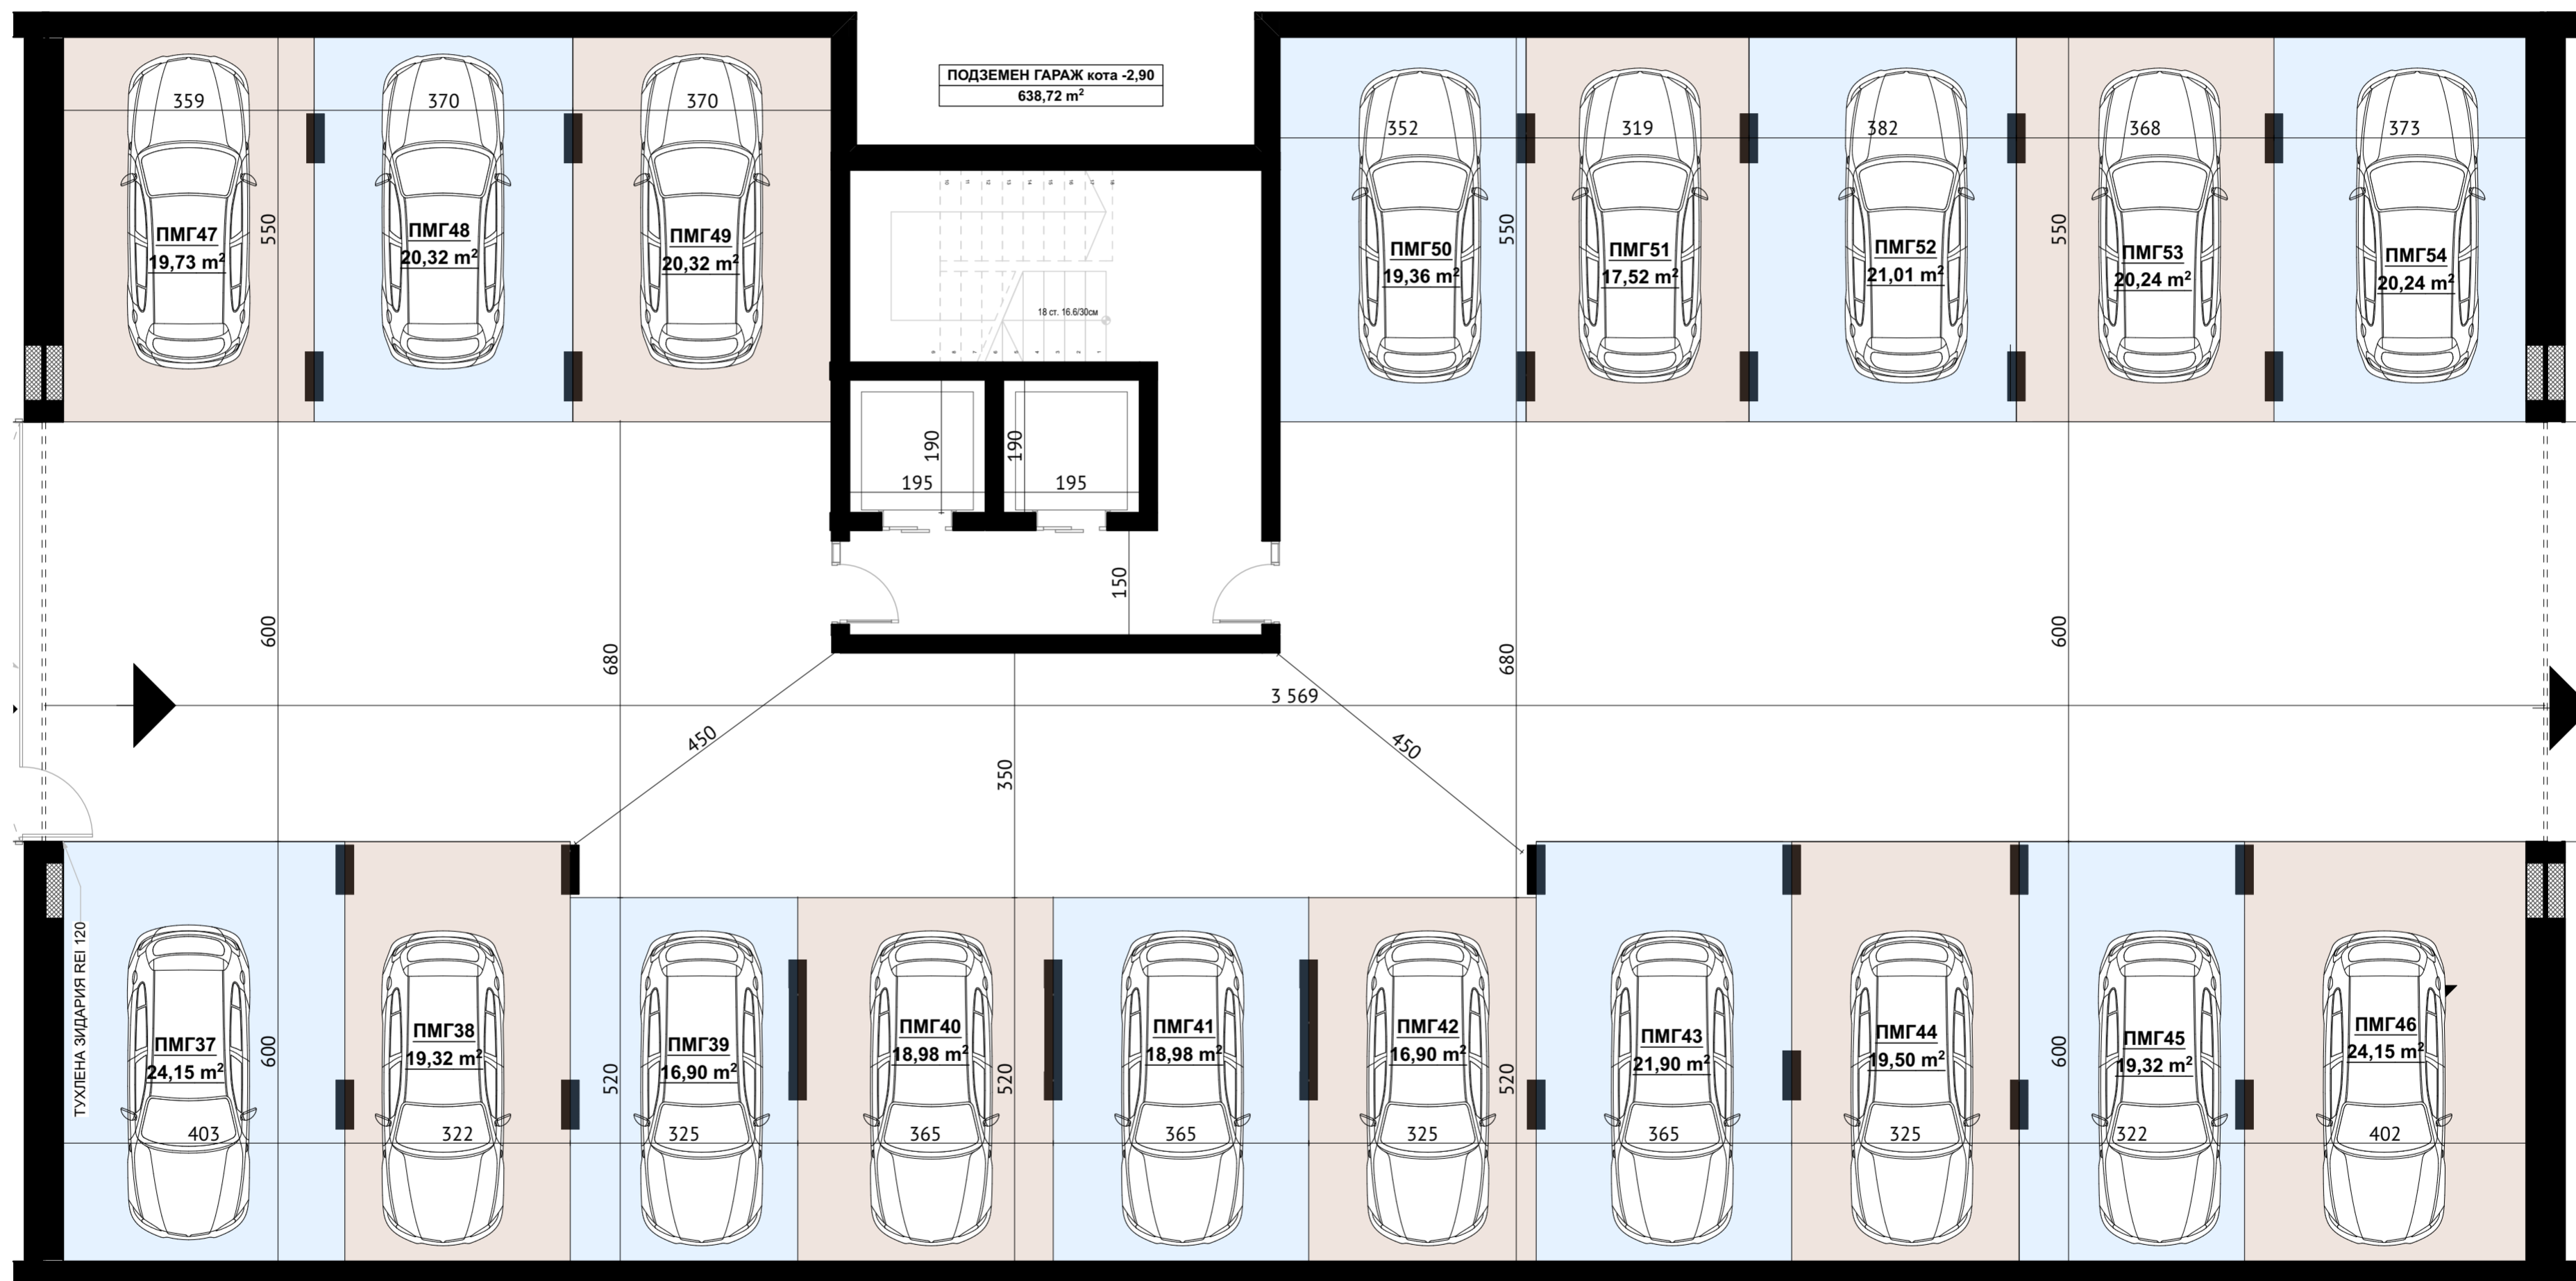




1. ПЪРВИ ЕТАЖ (кота +0.45)

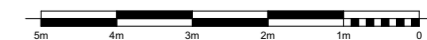

ВТОРИ ЕТАЖ кота +3,65
602,49 m²




2. ВТОРИ ЕТАЖ кота +3.65

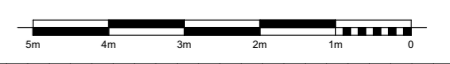

ЕТАЖ ТРЕТИ кота +6,55
602,49 m²



3. ТРЕТИ ЕТАЖ (кота +6.55)

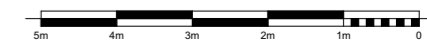

ЧЕТВЪРТИ ЕТАЖ кота +9,45
602,49 m²



4. ЧЕТВЪРТИ ЕТАЖ (кота +9.45)



ПЕТИ ЕТАЖ
кота +12,35
602,49 m²



5. ПЕТИ ЕТАЖ (кота +12.35)



ШЕСТИ ЕТАЖота +15.25
602,49 m²




СЕДМИ ЕТАЖ кота +18.15
602,49 m²



7. СЕДМИ ЕТАЖ (кота +18.15)




ОСМИ ЕТАЖ кота +21.05
602,49 м²

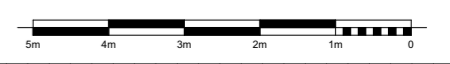

ДЕВЕТИ ЕТАЖ кота +23,95
602,49 m²



9. ДЕВЕТИ ЕТАЖ (кота +23.95)

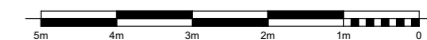




-1.СУТЕРЕН (кота -2.85) · М 1:75,00




ПЪРВИ ЕТАЖ +0.80
835,51 m²

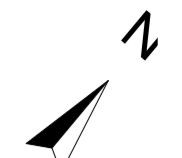


1. ПЪРВИ ЕТАЖ (кота +0.80) · М 1:75





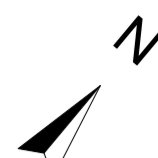

ЕТАЖ ТРЕТИ кота +6,55
856,30 m²

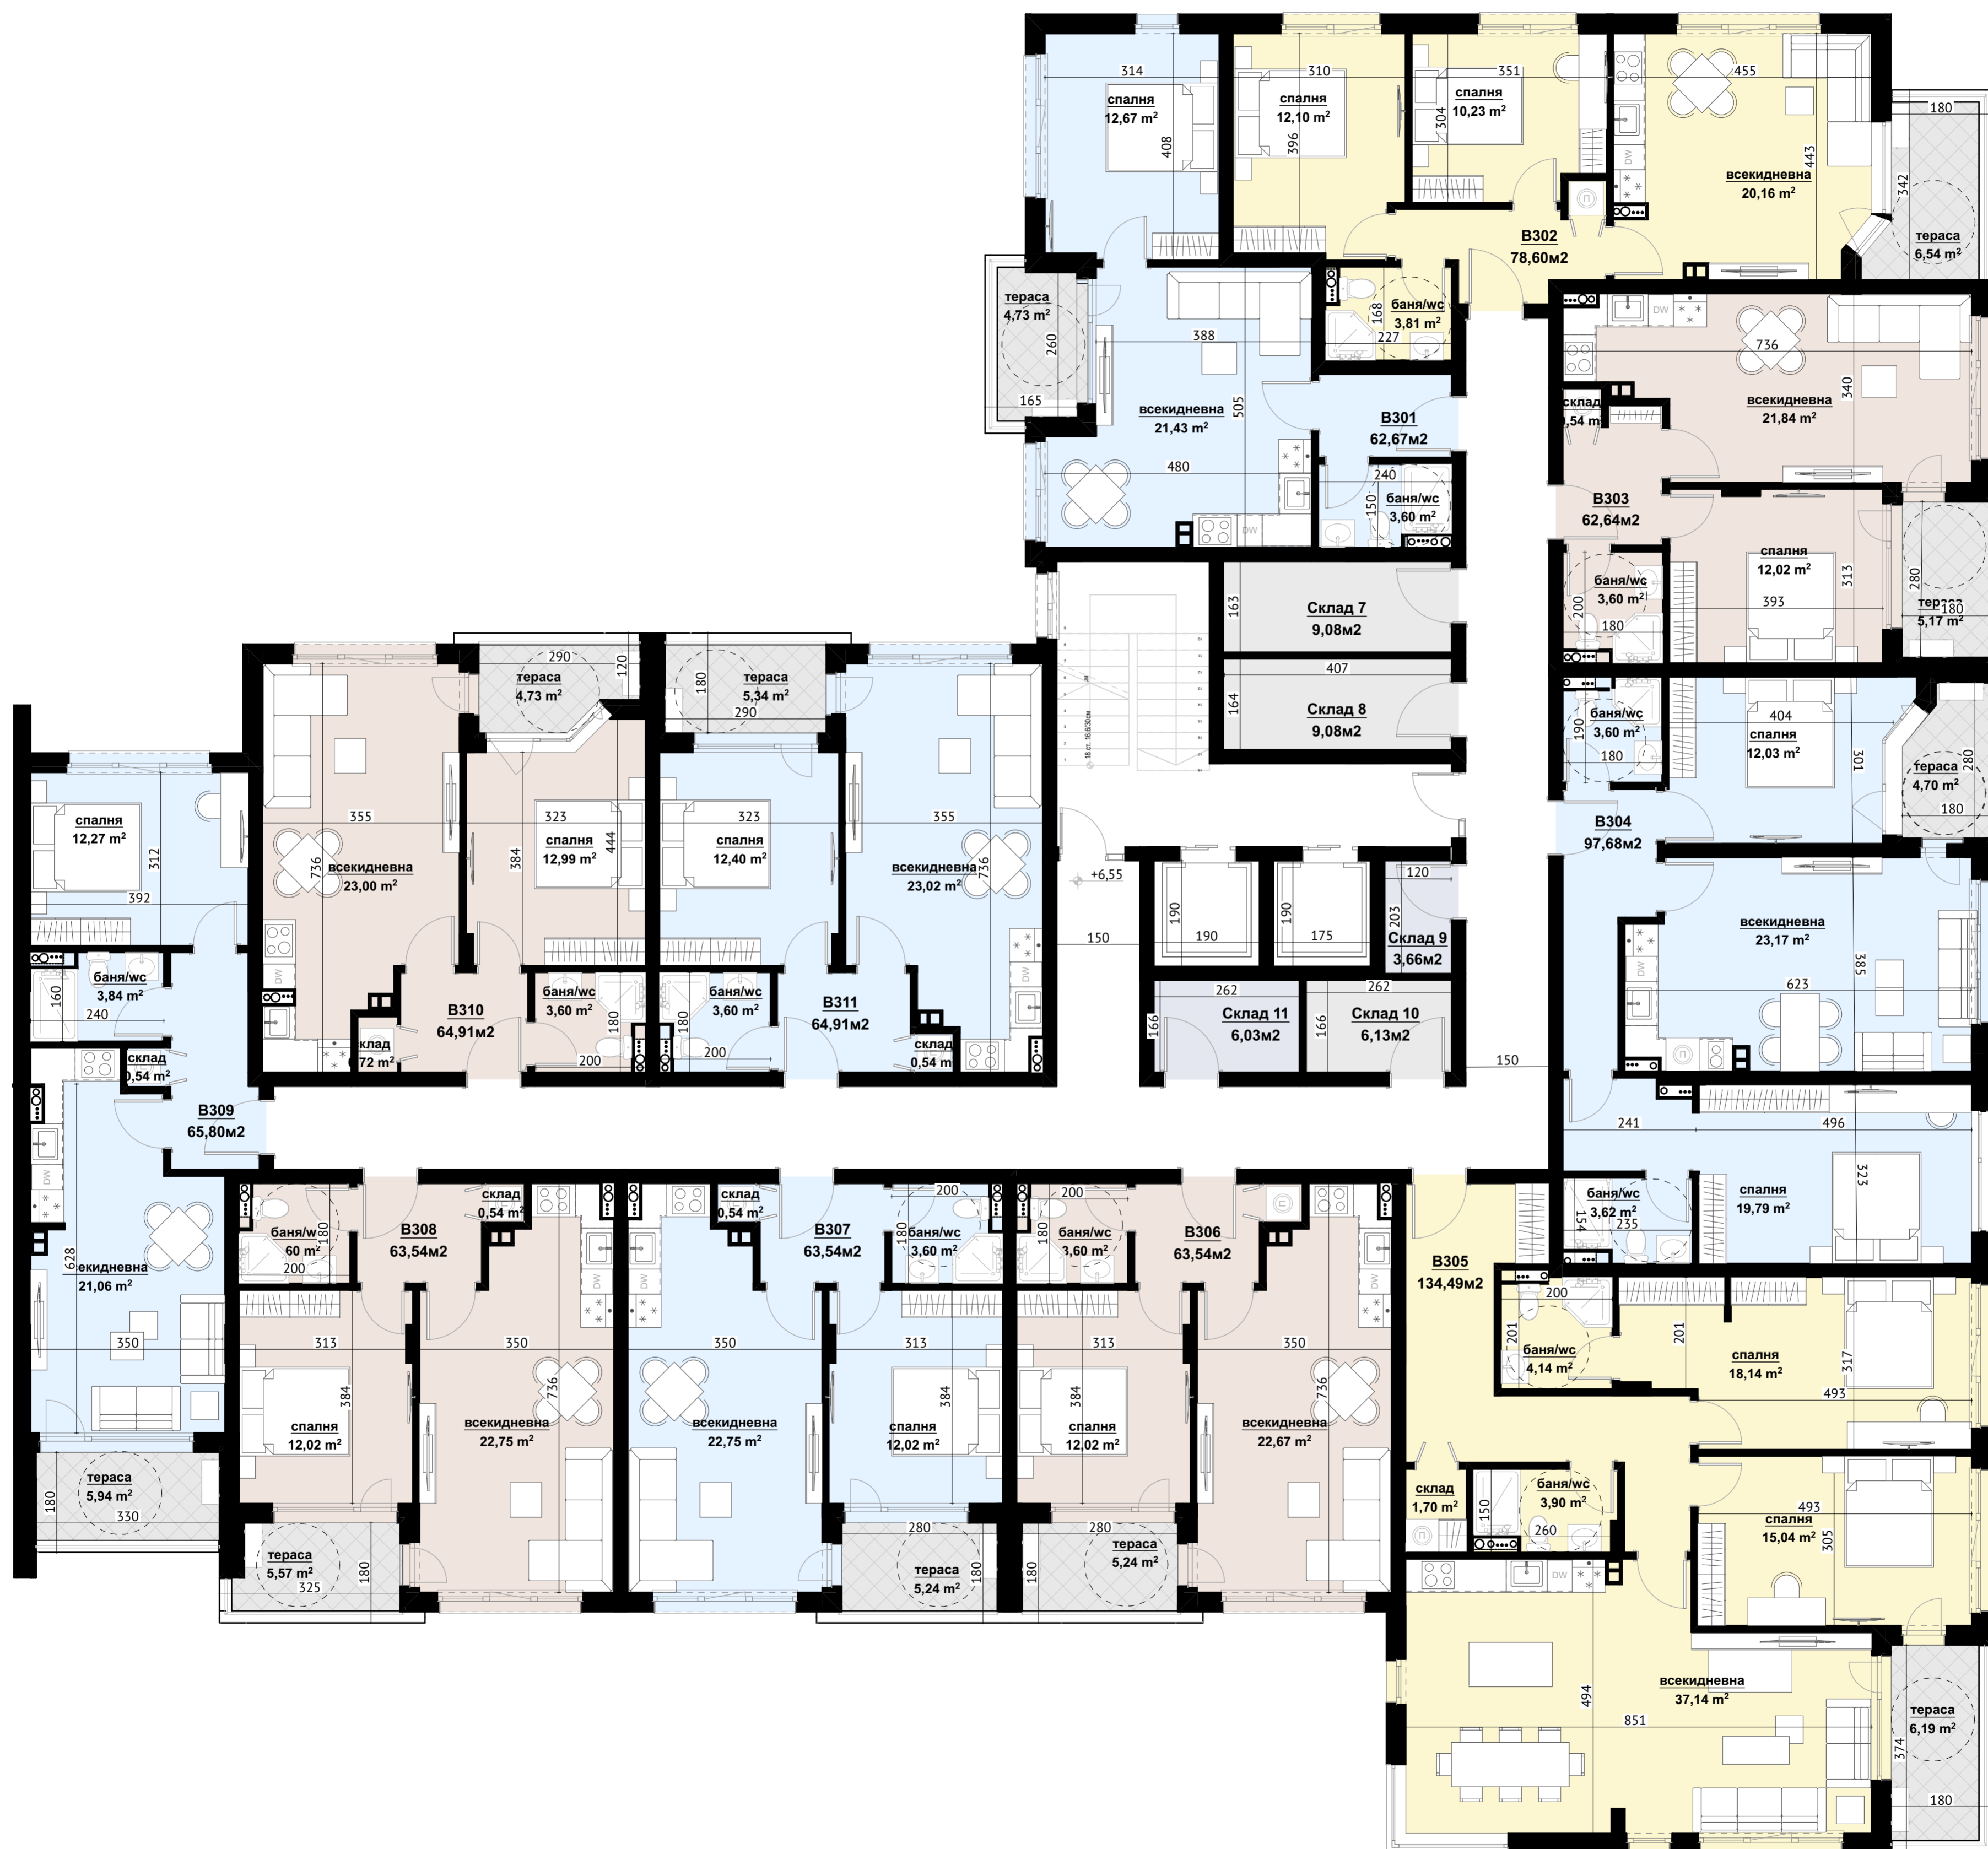

3. ТРЕТИ ЕТАЖ (от кота +6.55 · М 1:75)








ЧЕТВЪРТИ ЕТАЖ кота +9,45
856,30 m²

4. ЧЕТВЪРТИ ЕТАЖ (кота +9.45) · М 1:75



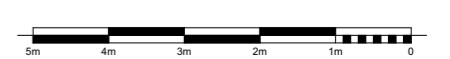

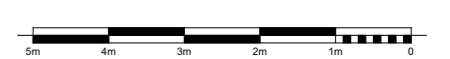

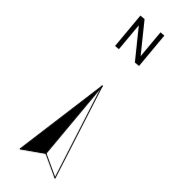

СЕДМИ ЕТАЖ кота +18,15
856,30 m²

